



MUST BE READ IN-CONJUNCTION WITH WORKS INSTRUCTION SHEET

OF


**IF IN DOUBT - "ASK"**

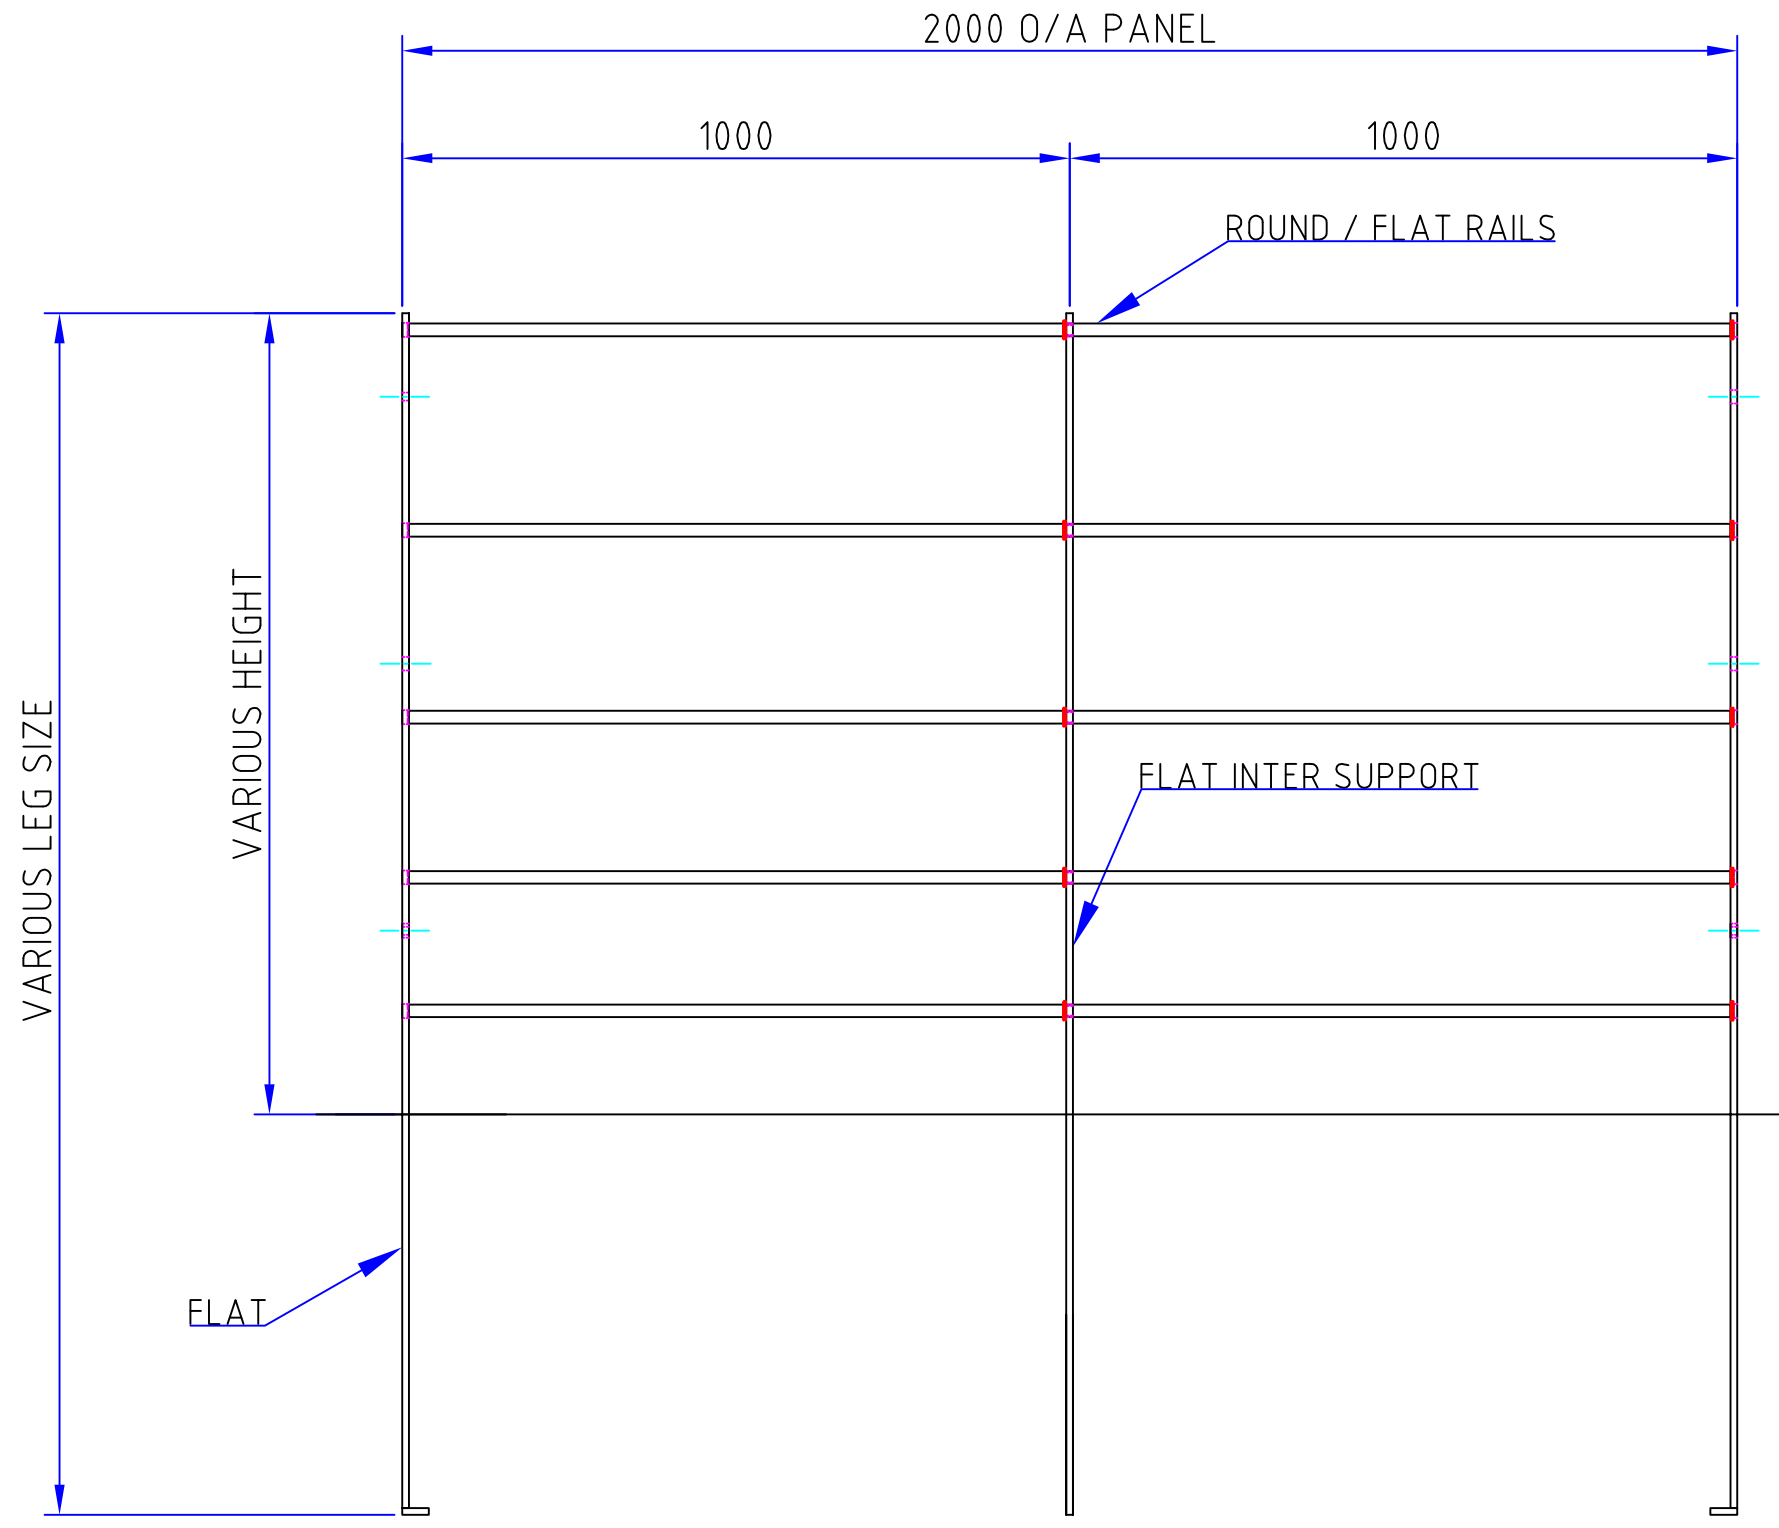

ELEVATION DETAIL

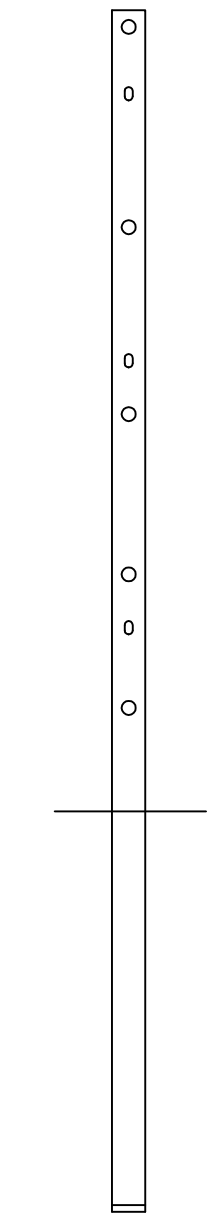

END ELEVATION

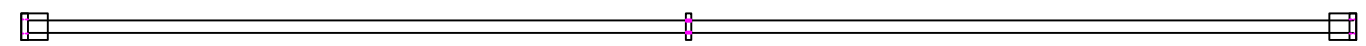

PLAN

REVISIONS		
REV	DESCRIPTION OF CHANGE	DATE



Etna Works,  
Duke Street,  
Fenton,  
Stoke-on-Trent  
ST4 3NS  
Telephone- 01782 319 264  
E-MAIL-waynew@barkersfencing.com  
Web Site-barkersfencing.com

ALL DIMENSIONS IN MILLIMETRES UNLESS STATED OTHERWISE UPTO - 1000mm +/- 1.0mm  
NORMAL TOLERANCES UNLESS STATED OTHERWISE OVER - 1000mm +/- 2.0mm  
PLEASE NOTE THAT THIS ORDER WILL BE ACCEPTED BY US STRICTLY ON CONDITION THAT CONFORMITY TO ANY SPECIFICATION FOR THE GOODS OR MATERIALS, INCLUDING ANY RELEVANT PLANS OR DRAWINGS IS SUBJECT AT ALL TIMES TO THE APPLICABLE BRITISH STANDARD ROLLING DIMENSIONAL TOLERANCES (INCLUDING SIZE AND THICKNESS)  
THE INFORMATION CONTAINED IN THIS DRAWING IS THE PROPERTY OF "BARKERS ENGINEERING LTD". COPYRIGHT IS RESERVED BY THEM AND THE CONTENT IS USED ON THE CONDITION THAT IT IS NOT COPIED, REPRODUCED, RETAINED OR DISCLOSED TO ANY UNAUTHORISED PERSON EITHER WHOLLY OR IN PART WITHOUT THE CONSENT IN WRITING OF "BARKERS ENGINEERING LTD".

**MATERIAL**  
MATERIAL GRADE: S 235  
**WELDING**  
ALL WELDS TO: BS 1722 Pt9  
**FINISH**  
GALVANIZED TO: BS EN 1461  
POWDERCOAT TO: (RAL 0000)

<b>TITLE</b> VARIOUS CONTINUOUS BAR		<b>JOB No</b>	
<b>CLIENT</b>	<b>SCALE</b> DO NOT	<b>ORDER No</b>	
<b>DRAWN BY</b> LUKE	<b>DATE</b> 02.08.19	<b>DRAWING No</b>	
<b>CHECKED BY</b> WAYNE			