




ALL DIMENSIONS SHOWN ARE SUBJECT TO MANUFACTURING TOLERANCES

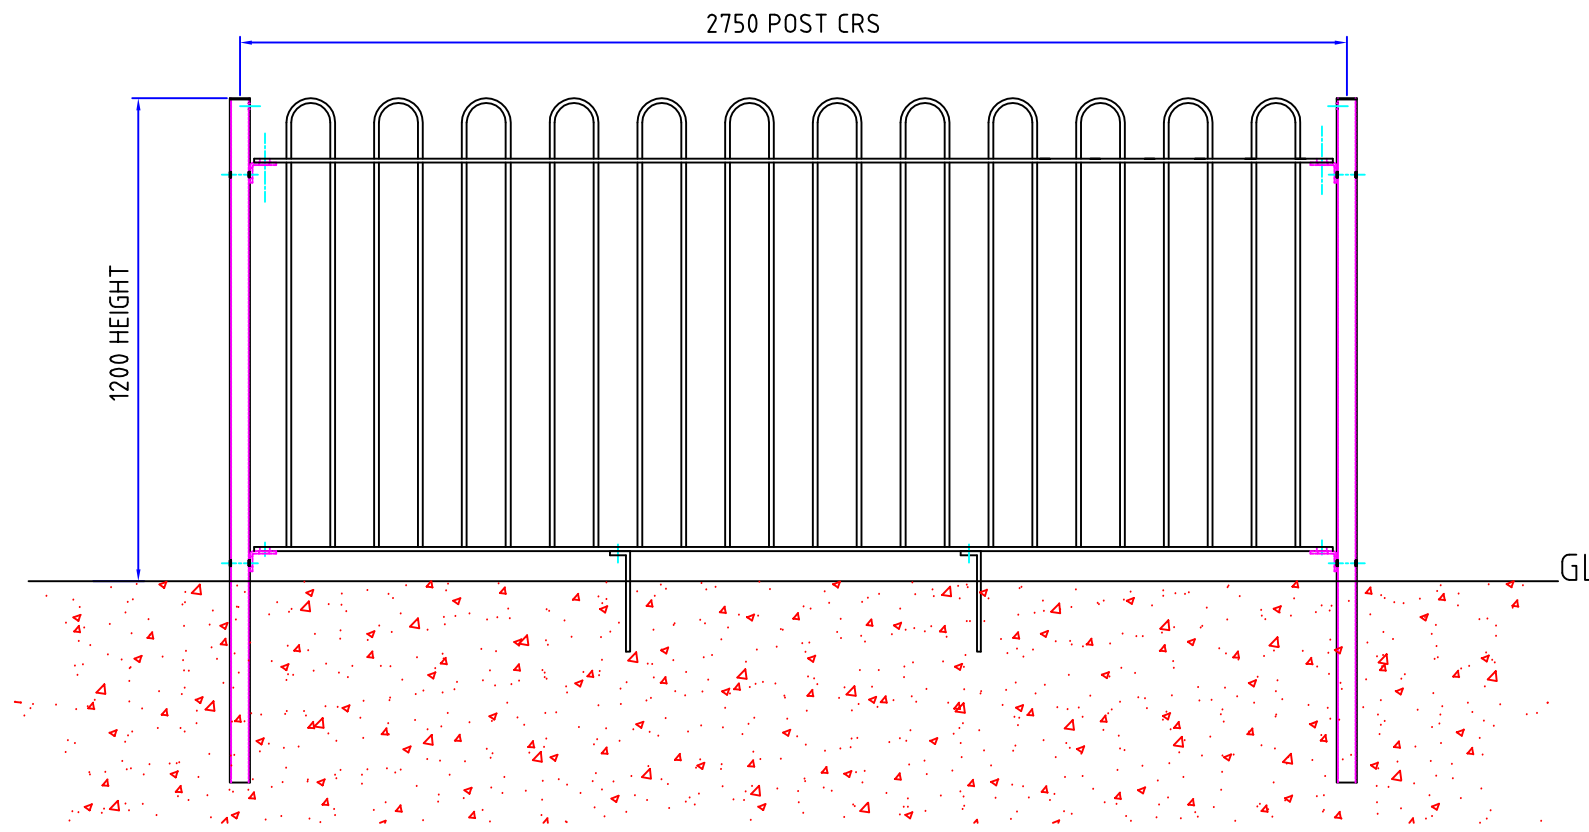

TYPICAL PANEL ELEVATION

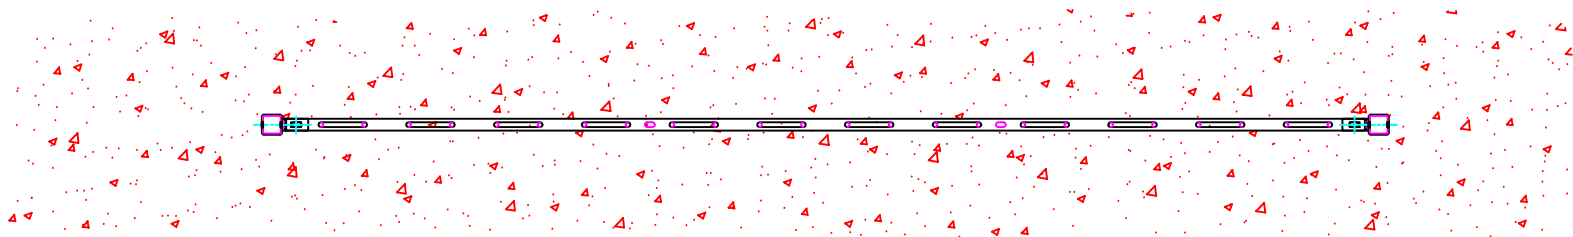


PLAN

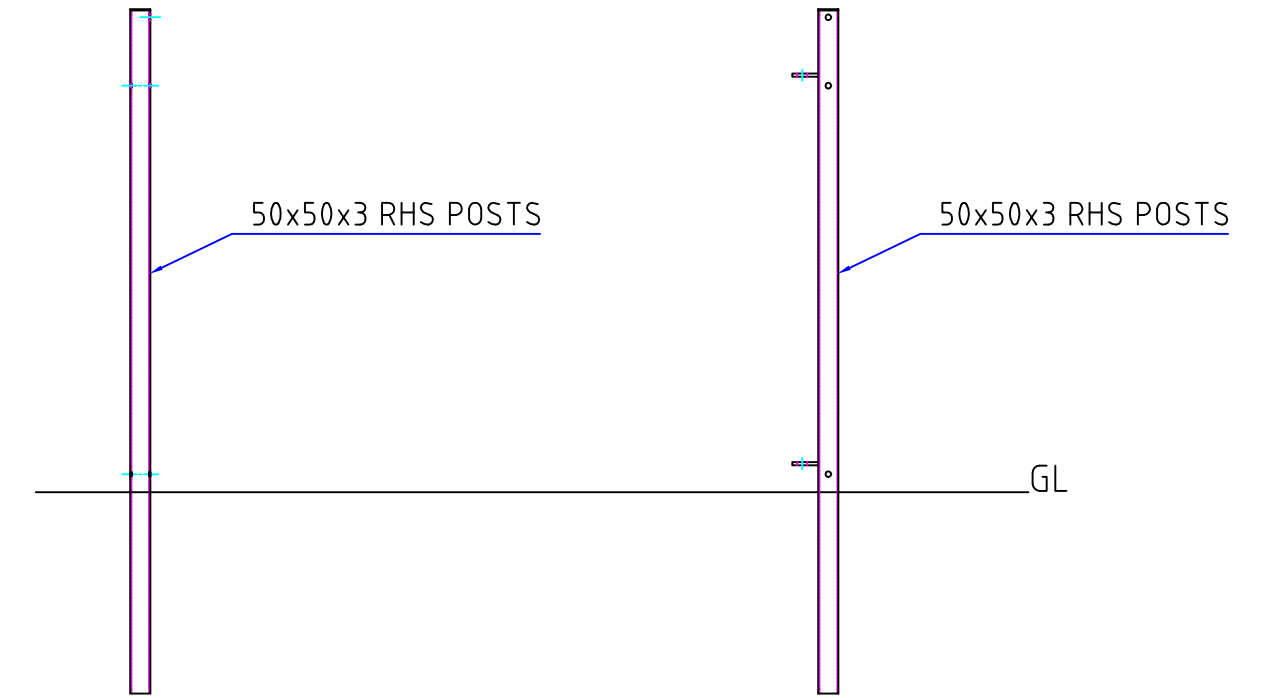


TYPICAL LOOSE CLEAT POST ELEVATION

TYPICAL LOOSE CLEAT POST ELEVATION

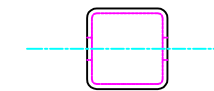

INTER POST PLAN

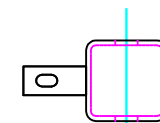

CLEATED/LUGGED CNR