

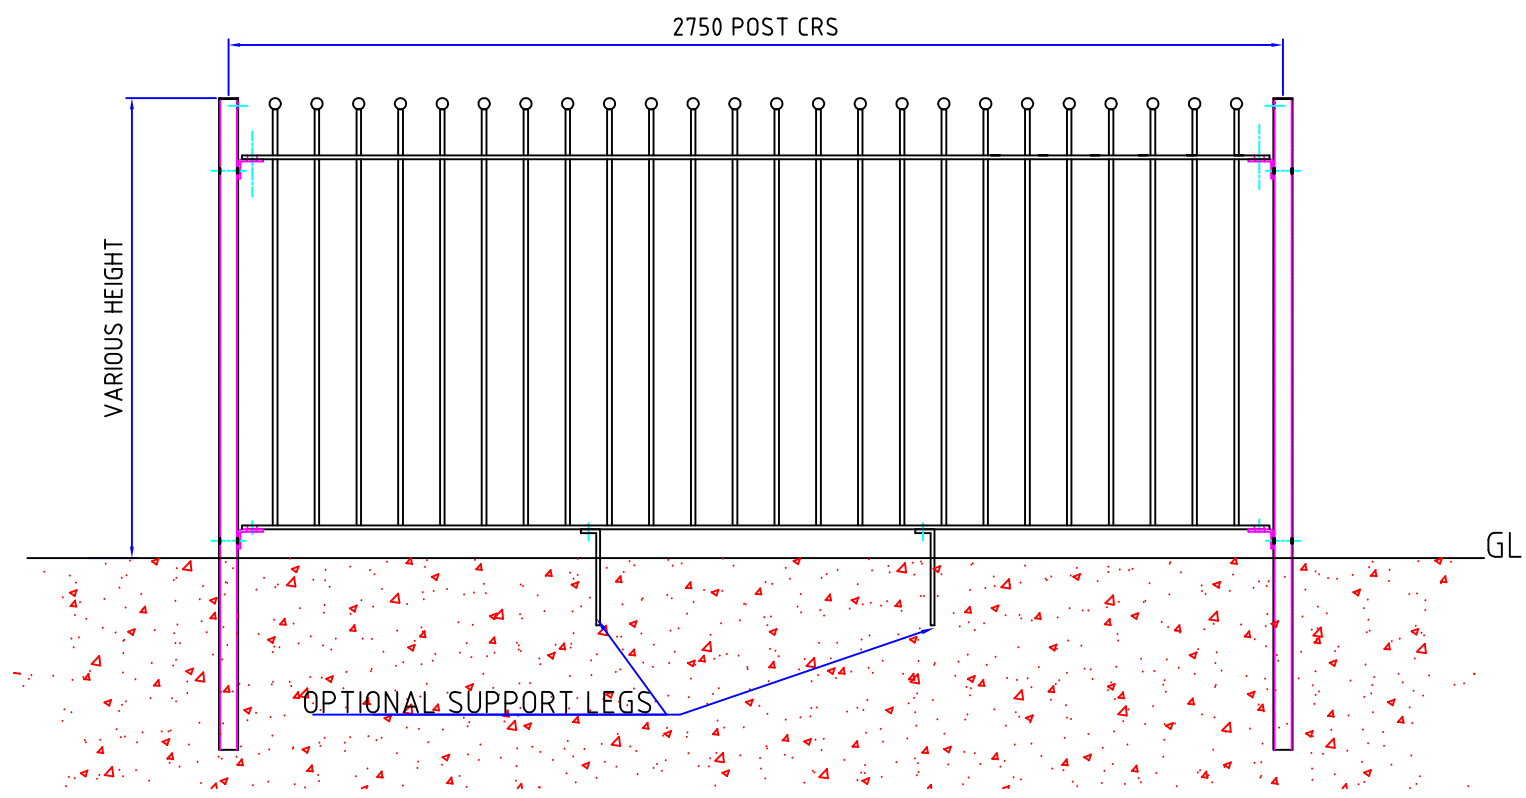



ALL DIMENSIONS SHOWN ARE SUBJECT TO MANUFACTURING TOLERANCES

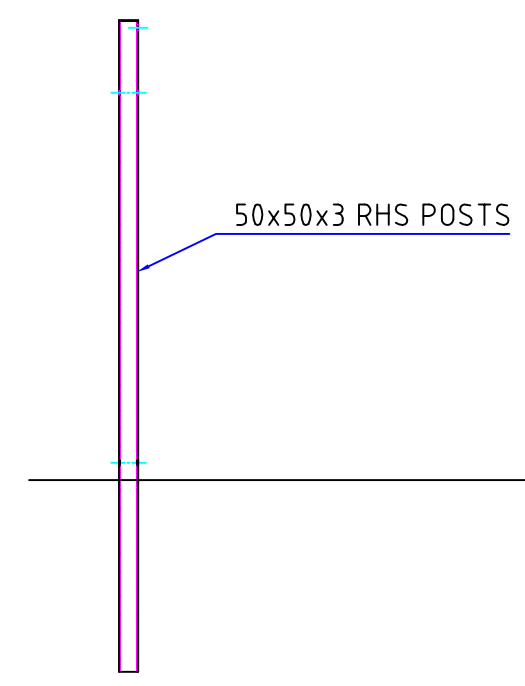


TYPICAL PANEL ELEVATION

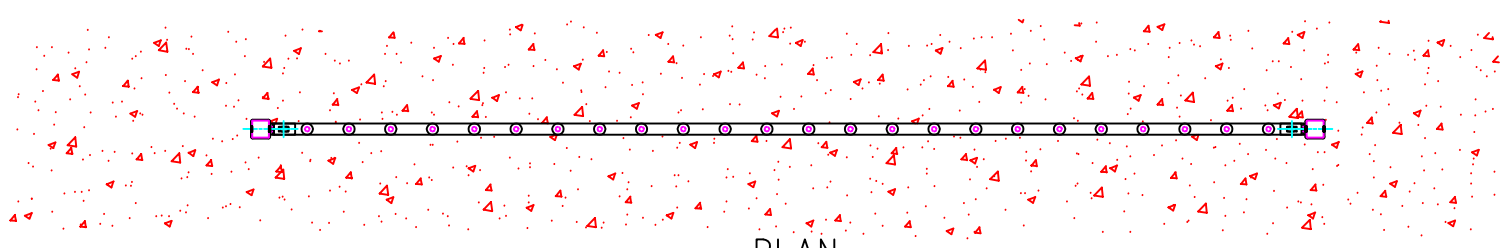


TYPICAL LOOSE CLEAT POST ELEVATION

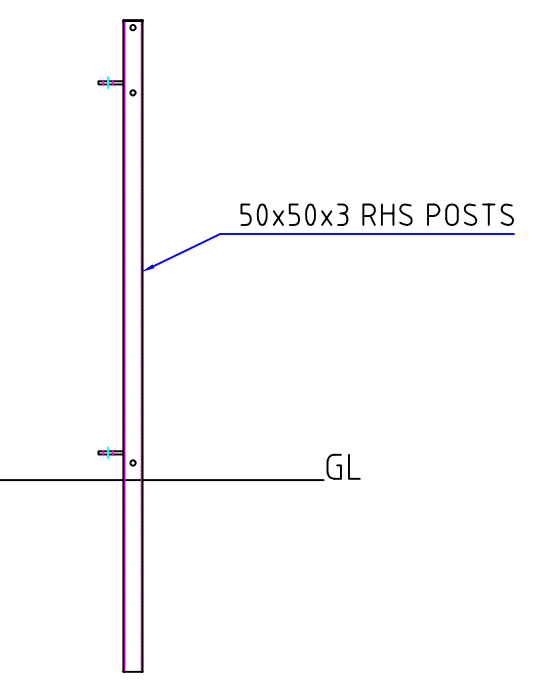

TYPICAL LOOSE CLEAT POST ELEVATION

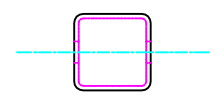


INTER POST PLAN

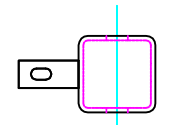


CLEATED/LUGGED CNR



ALL DIMENSIONS SHOWN ARE SUBJECT TO MANUFACTURING TOLERANCES

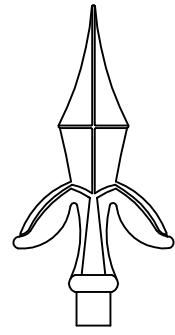


FORGED HEAD

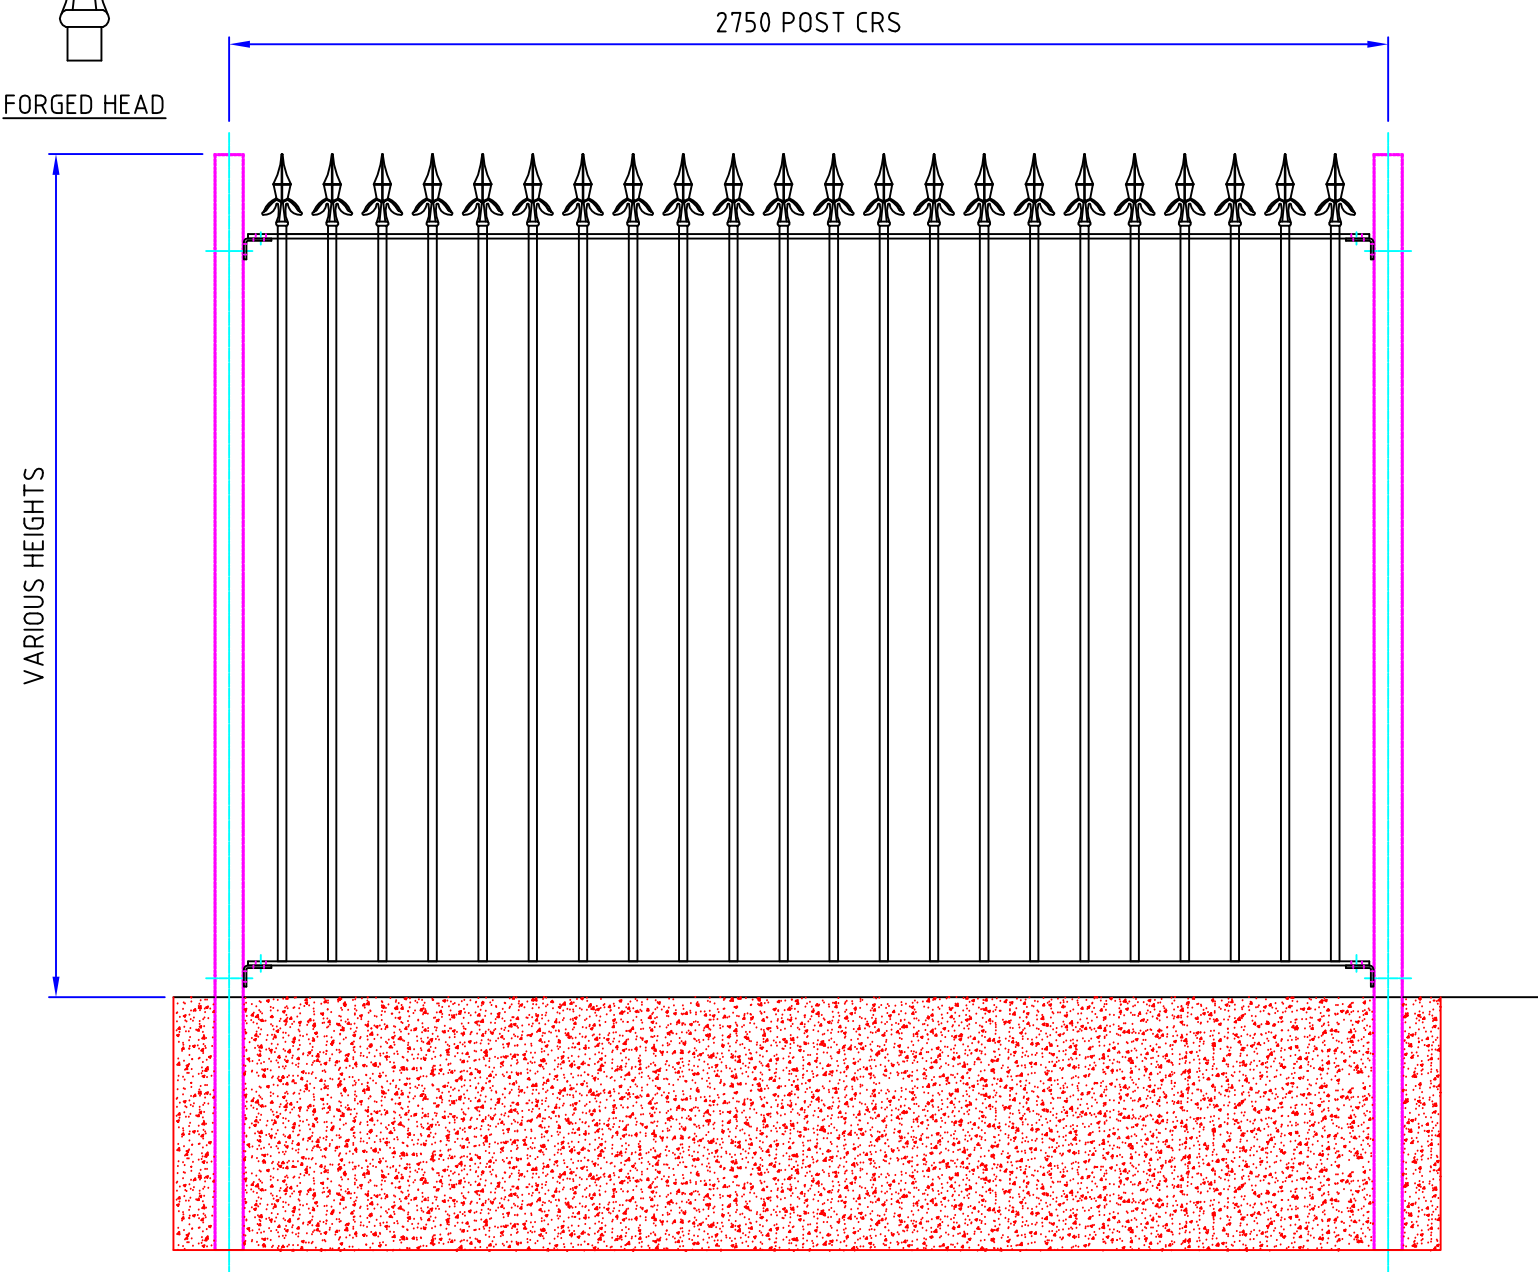


2750 POST CRS


VARIOUS HEIGHTS

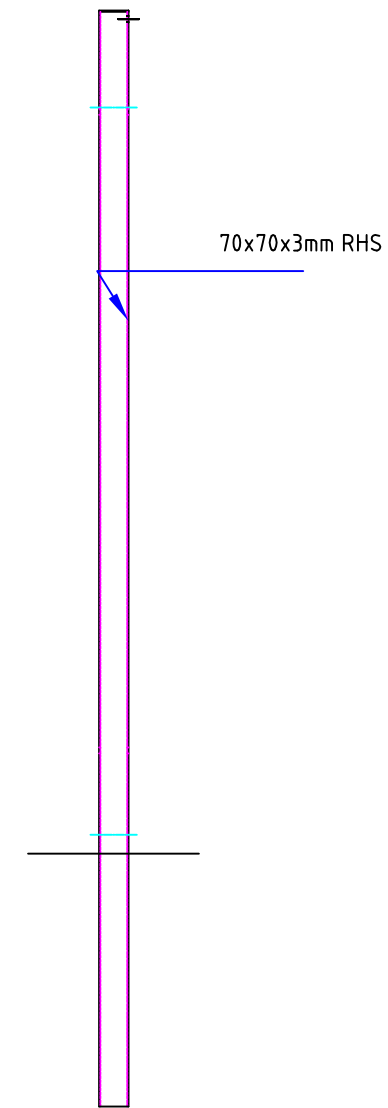


70x70x3mm RHS

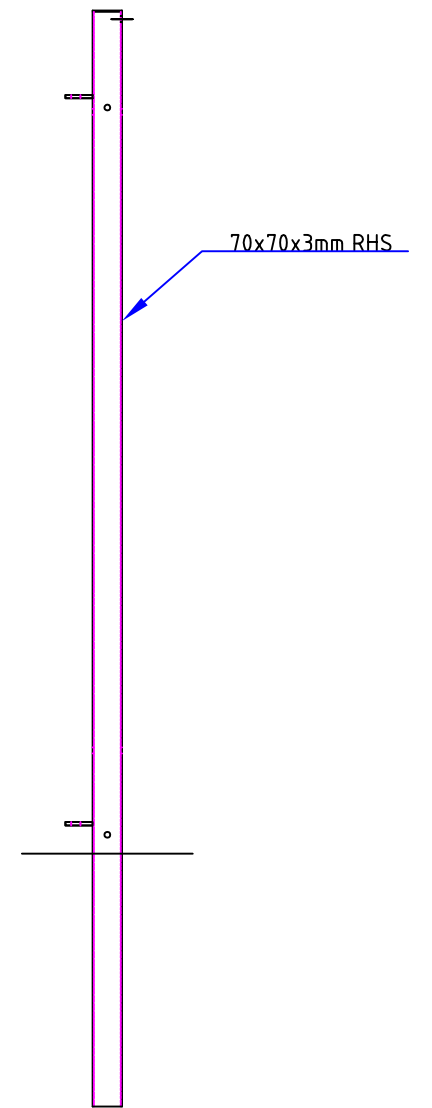

70x70x3mm RHS

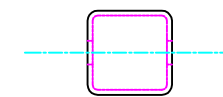

INTER POST PLAN

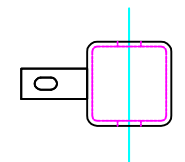

CLEATED/LUGGED CNR