


MUST BE READ IN-CONJUNCTION WITH WORKS INSTRUCTION SHEET

OF

IF IN DOUBT ASK

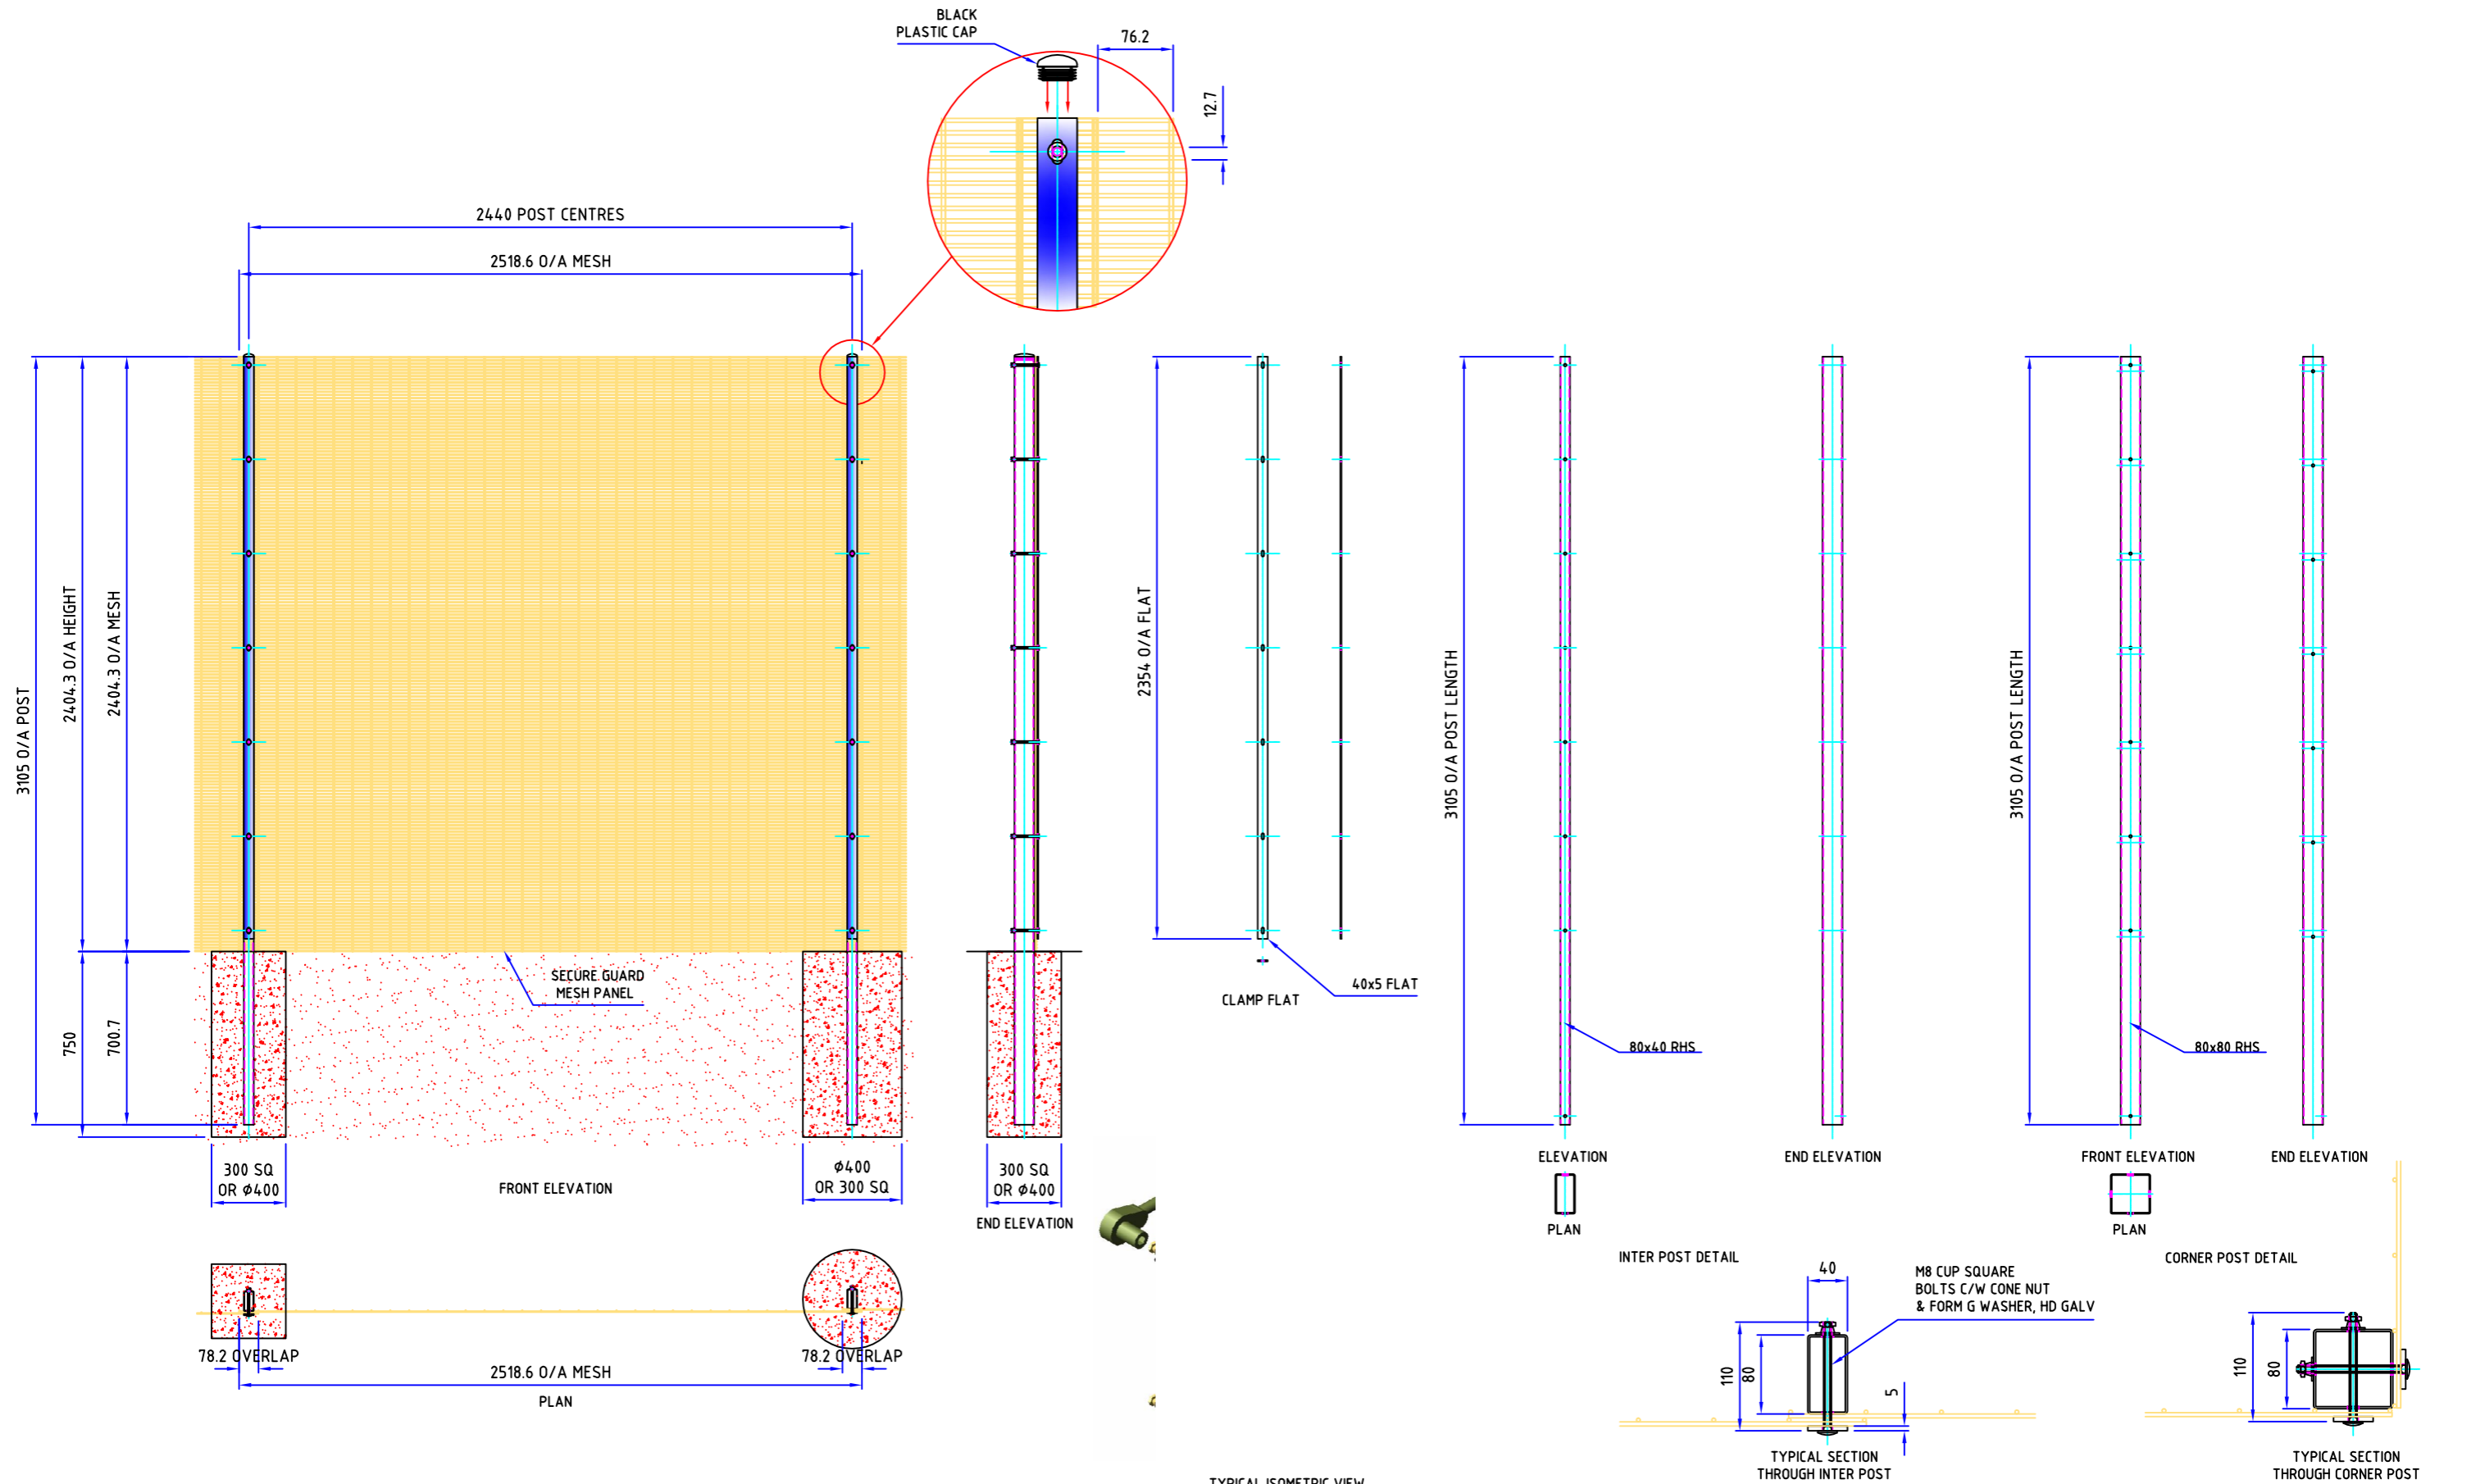

REVISIONS		
REV	DESCRIPTION OF CHANGE	DATE

BARKERS Fencing

Etna Works,
Duke Street,
Fenton,
Stoke-on-Trent
ST4 3NS

Telephone- 01782 319 264
E-MAIL-waynew@barkersfencing.com
Web Site-barkersfencing.com

ALL DIMENSIONS IN MILLIMETRES UNLESS STATED OTHERWISE
NORMAL TOLERANCES UNLESS STATED OTHERWISE

UPTO - 1000mm +/- 1.0mm
OVER - 1000mm +/- 2.0mm

PLEASE NOTE THAT THIS ORDER WILL BE ACCEPTED BY US STRICTLY ON CONDITION THAT CONFORMITY TO ANY SPECIFICATION FOR THE GOODS OR MATERIALS, INCLUDING ANY RELEVANT PLANS OR DRAWINGS IS SUBJECT AT ALL TIMES TO THE APPLICABLE BRITISH STANDARD ROLLING DIMENSIONAL TOLERANCES (INCLUDING SIZE AND THICKNESS)


THE INFORMATION CONTAINED IN THIS DRAWING IS THE PROPERTY OF "BARKERS ENGINEERING LTD". COPYRIGHT IS RESERVED BY THEM AND THE CONTENT IS USED ON THE CONDITION THAT IT IS NOT COPIED, REPRODUCED, RETAINED OR DISCLOSED TO ANY UNAUTHORISED PERSON EITHER WHOLLY OR IN PART WITHOUT THE CONSENT IN WRITING OF "BARKERS ENGINEERING LTD".

MATERIAL	MATERIAL GRADE-S235	TITLE	2.4m HIGH SECURE GUARD DETAIL RHS POSTS FOR SECURE GUARD MESH	
WELDING		CLIENT		ORDER No
FINISH	POWDER COATED-RAL?????	DRAWN BY	LUKE	SCALE DO NOT
	GALV TO BS EN 1461	CHECKED BY	WAYNE	REV DATE 19.06.19
				CONTRACT No
				DWG No SG 2.4 CI

MUST BE READ IN-CONJUNCTION WITH WORKS INSTRUCTION SHEET

OF

IF IN DOUBT - "ASK"

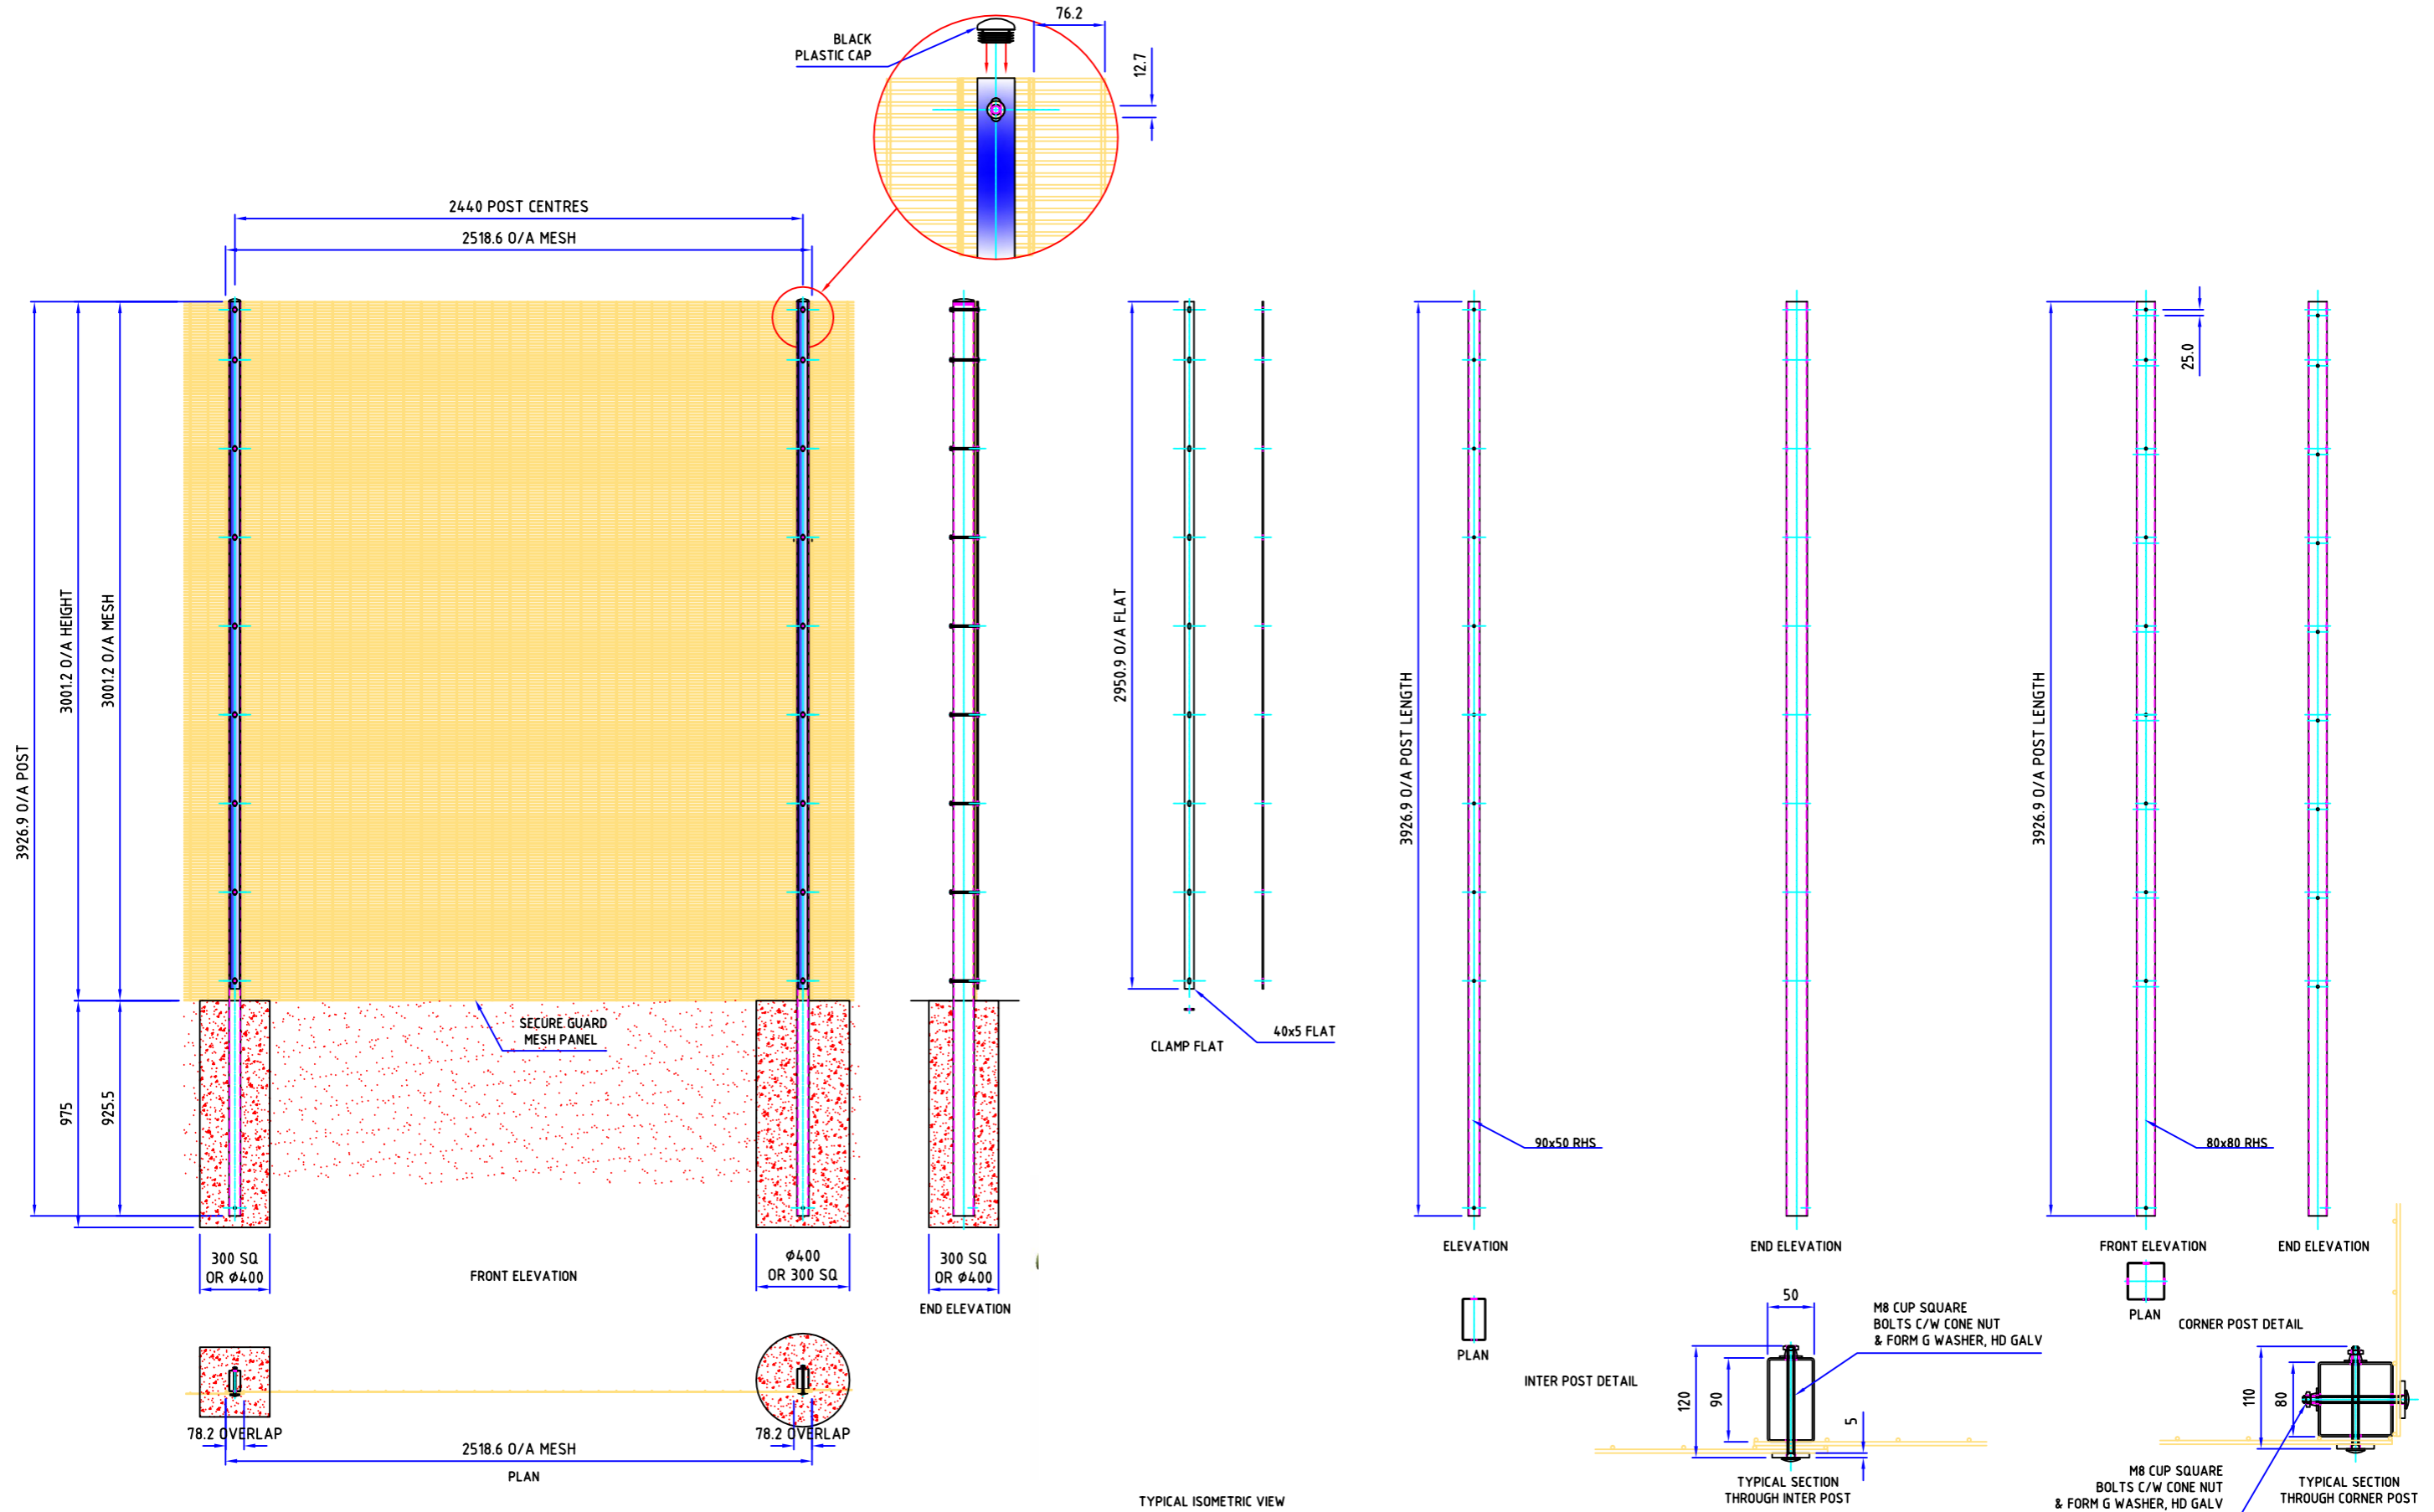

REVISIONS			
REV	DESCRIPTION OF CHANGE	NAME	DATE



Etna Works,
 Duke Street,
 Fenton,
 Stoke-on-Trent
 ST4 3NS
 Telephone- 01782 319 264
 E-MAIL-waynew@barkersfencing.com
 Web Site-barkersfencing.com

ALL DIMENSIONS IN MILLIMETRES UNLESS STATED OTHERWISE UPTO - 1000mm +/- 1.0mm
 NORMAL TOLERANCES UNLESS STATED OTHERWISE OVER - 1000mm +/- 2.0mm
 PLEASE NOTE THAT THIS ORDER WILL BE ACCEPTED BY US STRICTLY ON CONDITION THAT CONFORMITY TO ANY SPECIFICATION FOR THE GOODS OR MATERIALS, INCLUDING ANY RELEVANT PLANS OR DRAWINGS IS SUBJECT AT ALL TIMES TO THE APPLICABLE BRITISH STANDARD ROLLING DIMENSIONAL TOLERANCES (INCLUDING SIZE AND THICKNESS)
 THE INFORMATION CONTAINED IN THIS DRAWING IS THE PROPERTY OF "BARKERS ENGINEERING LTD". COPYRIGHT IS RESERVED BY THEM AND THE CONTENT IS USED ON THE CONDITION THAT IT IS NOT COPIED, REPRODUCED, RETAINED OR DISCLOSED TO ANY UNAUTHORISED PERSON EITHER WHOLLY OR IN PART WITHOUT THE CONSENT IN WRITING OF "BARKERS ENGINEERING LTD".

MATERIAL
 MATERIAL GRADE: S 235
WELDING
 ALL WELDS TO: BS 1722 Pt9
FINISH
 GALVANIZED TO: BS EN 1461
 POWDERCOAT TO: (RAL 0000)

TITLE 3.0m HIGH SECURE GUARD DETAIL
CLIENT _____ **JOB No** _____
DRAWN BY LUKE **SCALE** DO NOT **ORDER No** _____
CHECKED BY WAYNE **DATE** 19.06.19 **DRAWING No** _____